


PENNY LANE

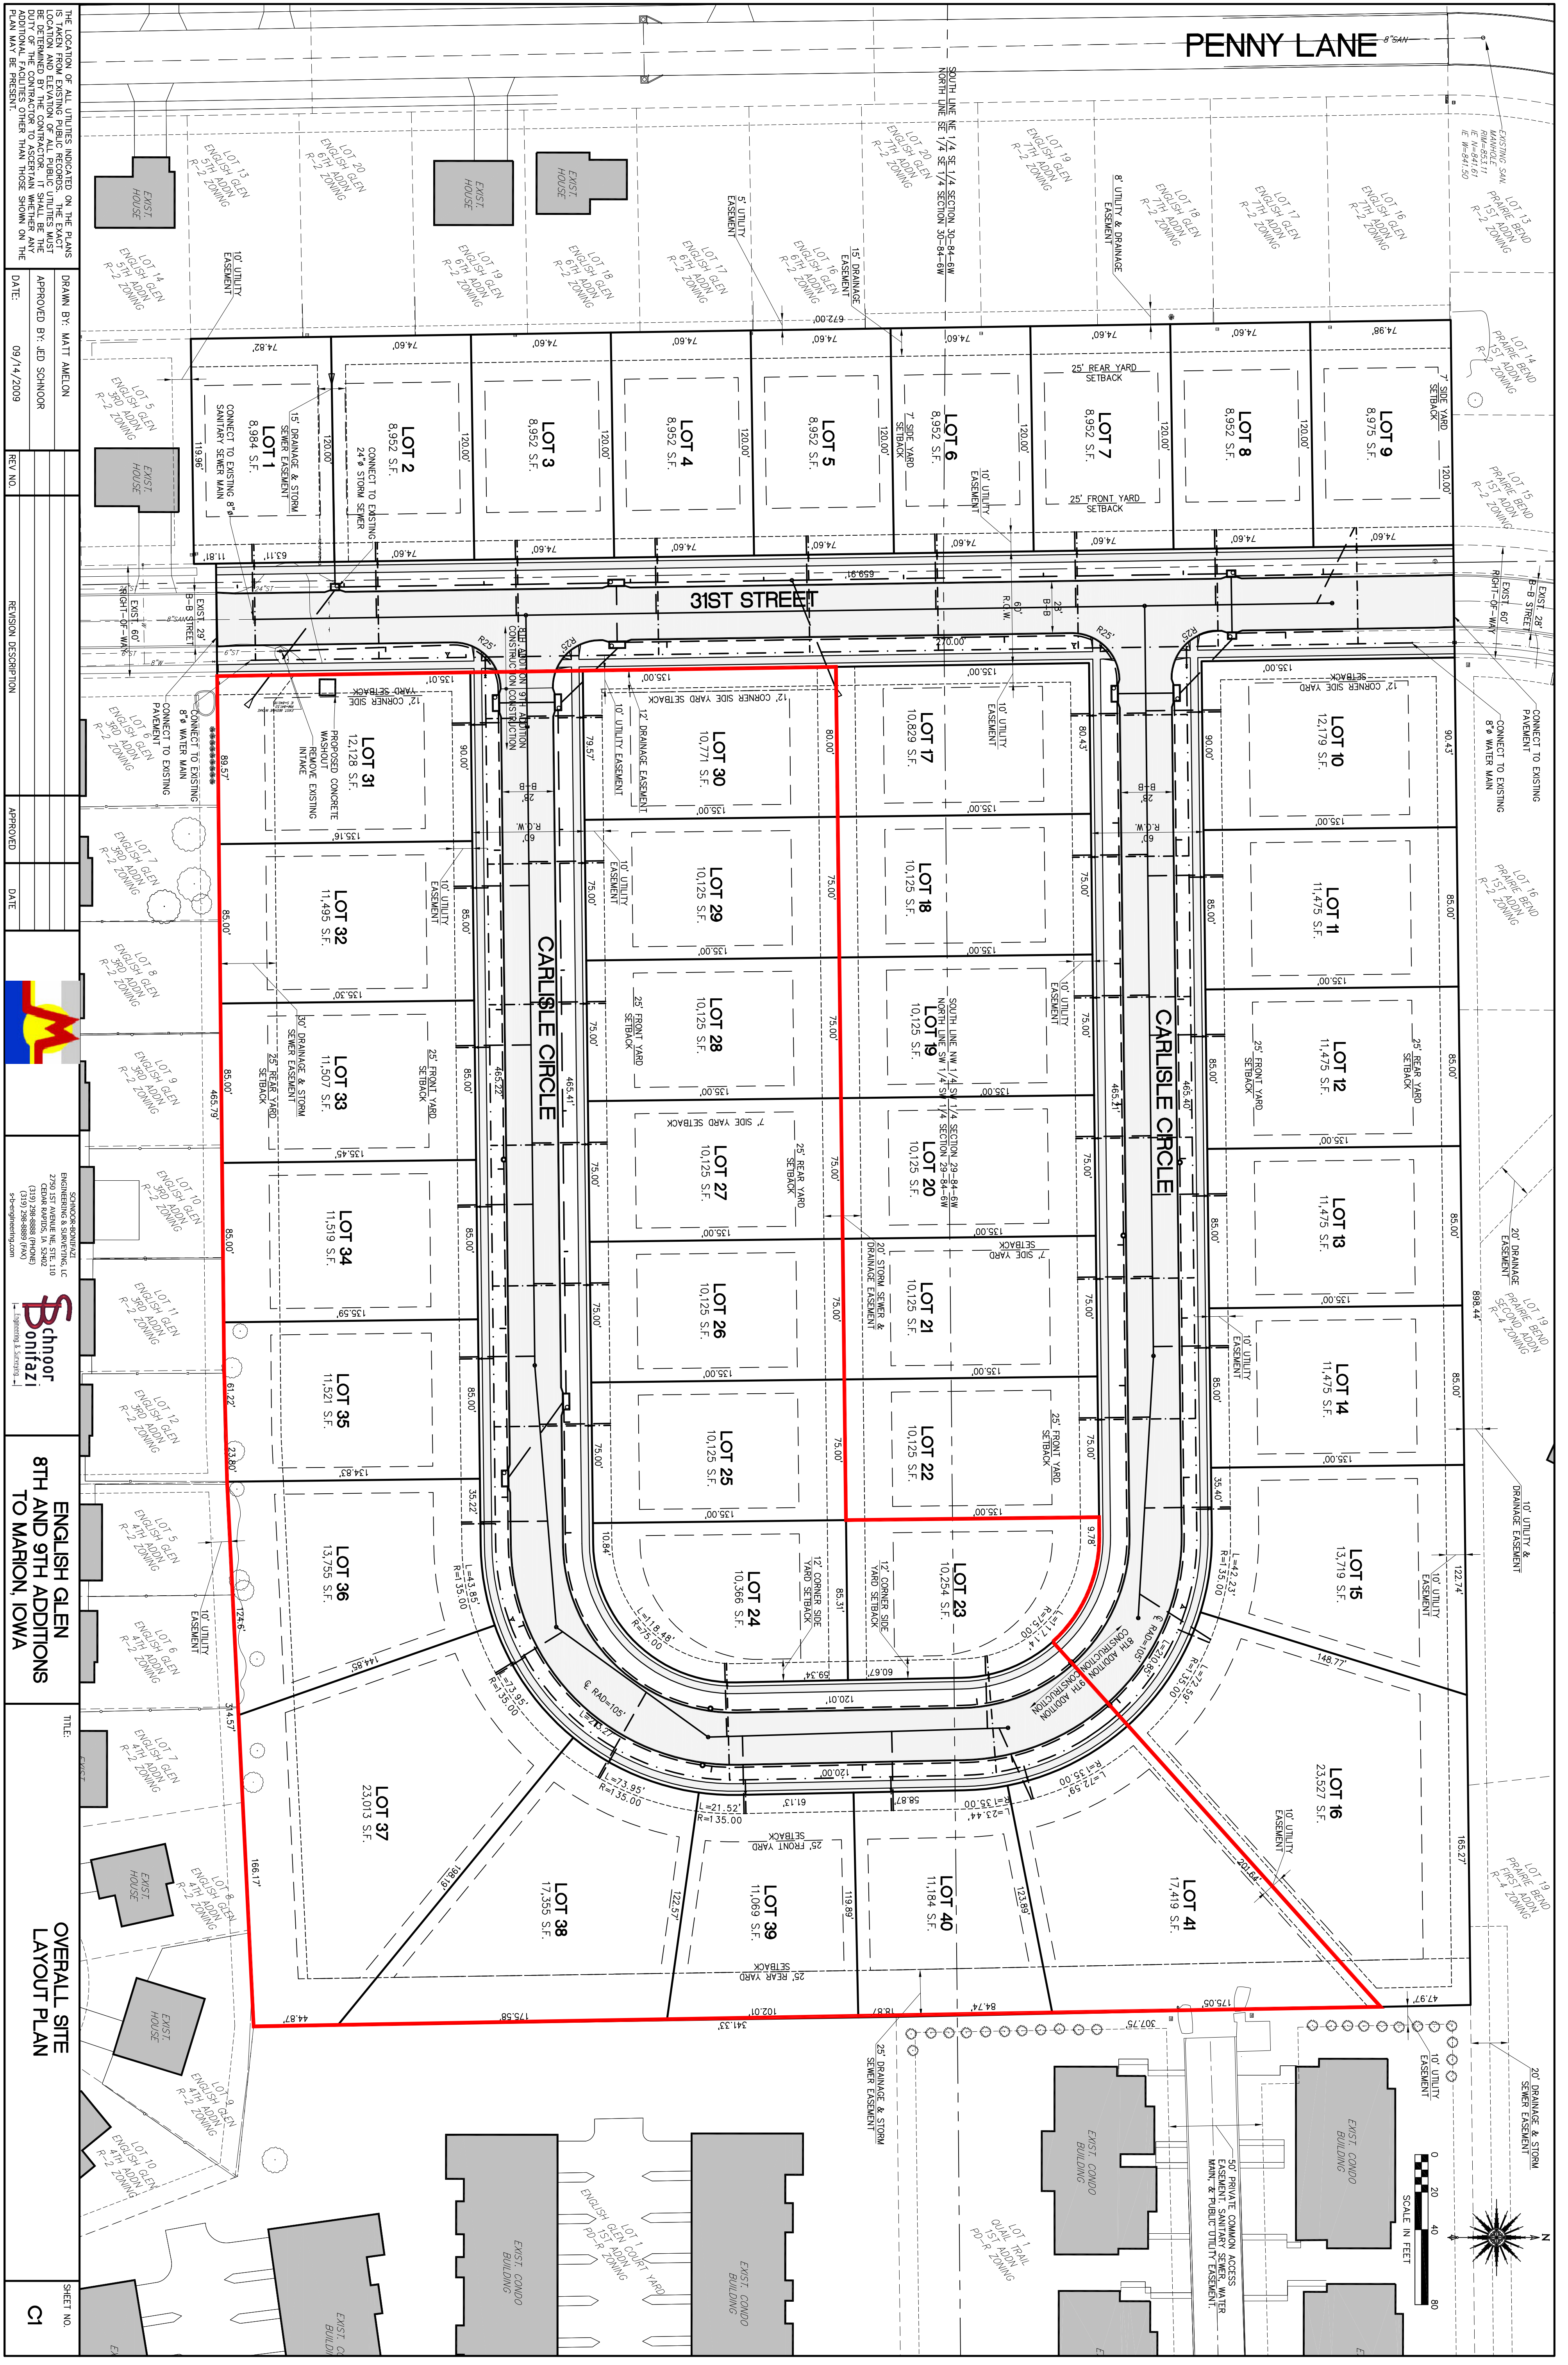

THE LOCATION OF ALL UTILITIES INDICATED ON THE PLANS IS TAKEN FROM EXISTING PUBLIC RECORDS. THE EXACT LOCATION AND ELEVATION OF ALL PUBLIC UTILITIES MUST BE DETERMINED BY THE CONTRACTOR TO ASCERTAIN WHETHER ANY ADDITIONAL FACILITIES OTHER THAN THOSE SHOWN ON THE PLAN MAY BE PRESENT.

DATE: 09/14/2009

APPROVED BY: JED SCHNOOR

REVISION DESCRIPTION

APPROVED

DATE

ENGINEERING & SURVEYING, LLC  
 220 EAST AVENUE, SUITE 310  
 MARION, IOWA 52854  
 (319) 286-8888 (PHONE)  
 (319) 286-8889 (FAX)  
 SchoorBontazi  
 Engineering & Surveying, LLC

ENGLISH GLEN  
 8TH AND 9TH ADDITIONS  
 TO MARION, IOWA

OVERALL SITE  
 LAYOUT PLAN

SHEET NO.  
 C1